


Revisions :

Date : By :

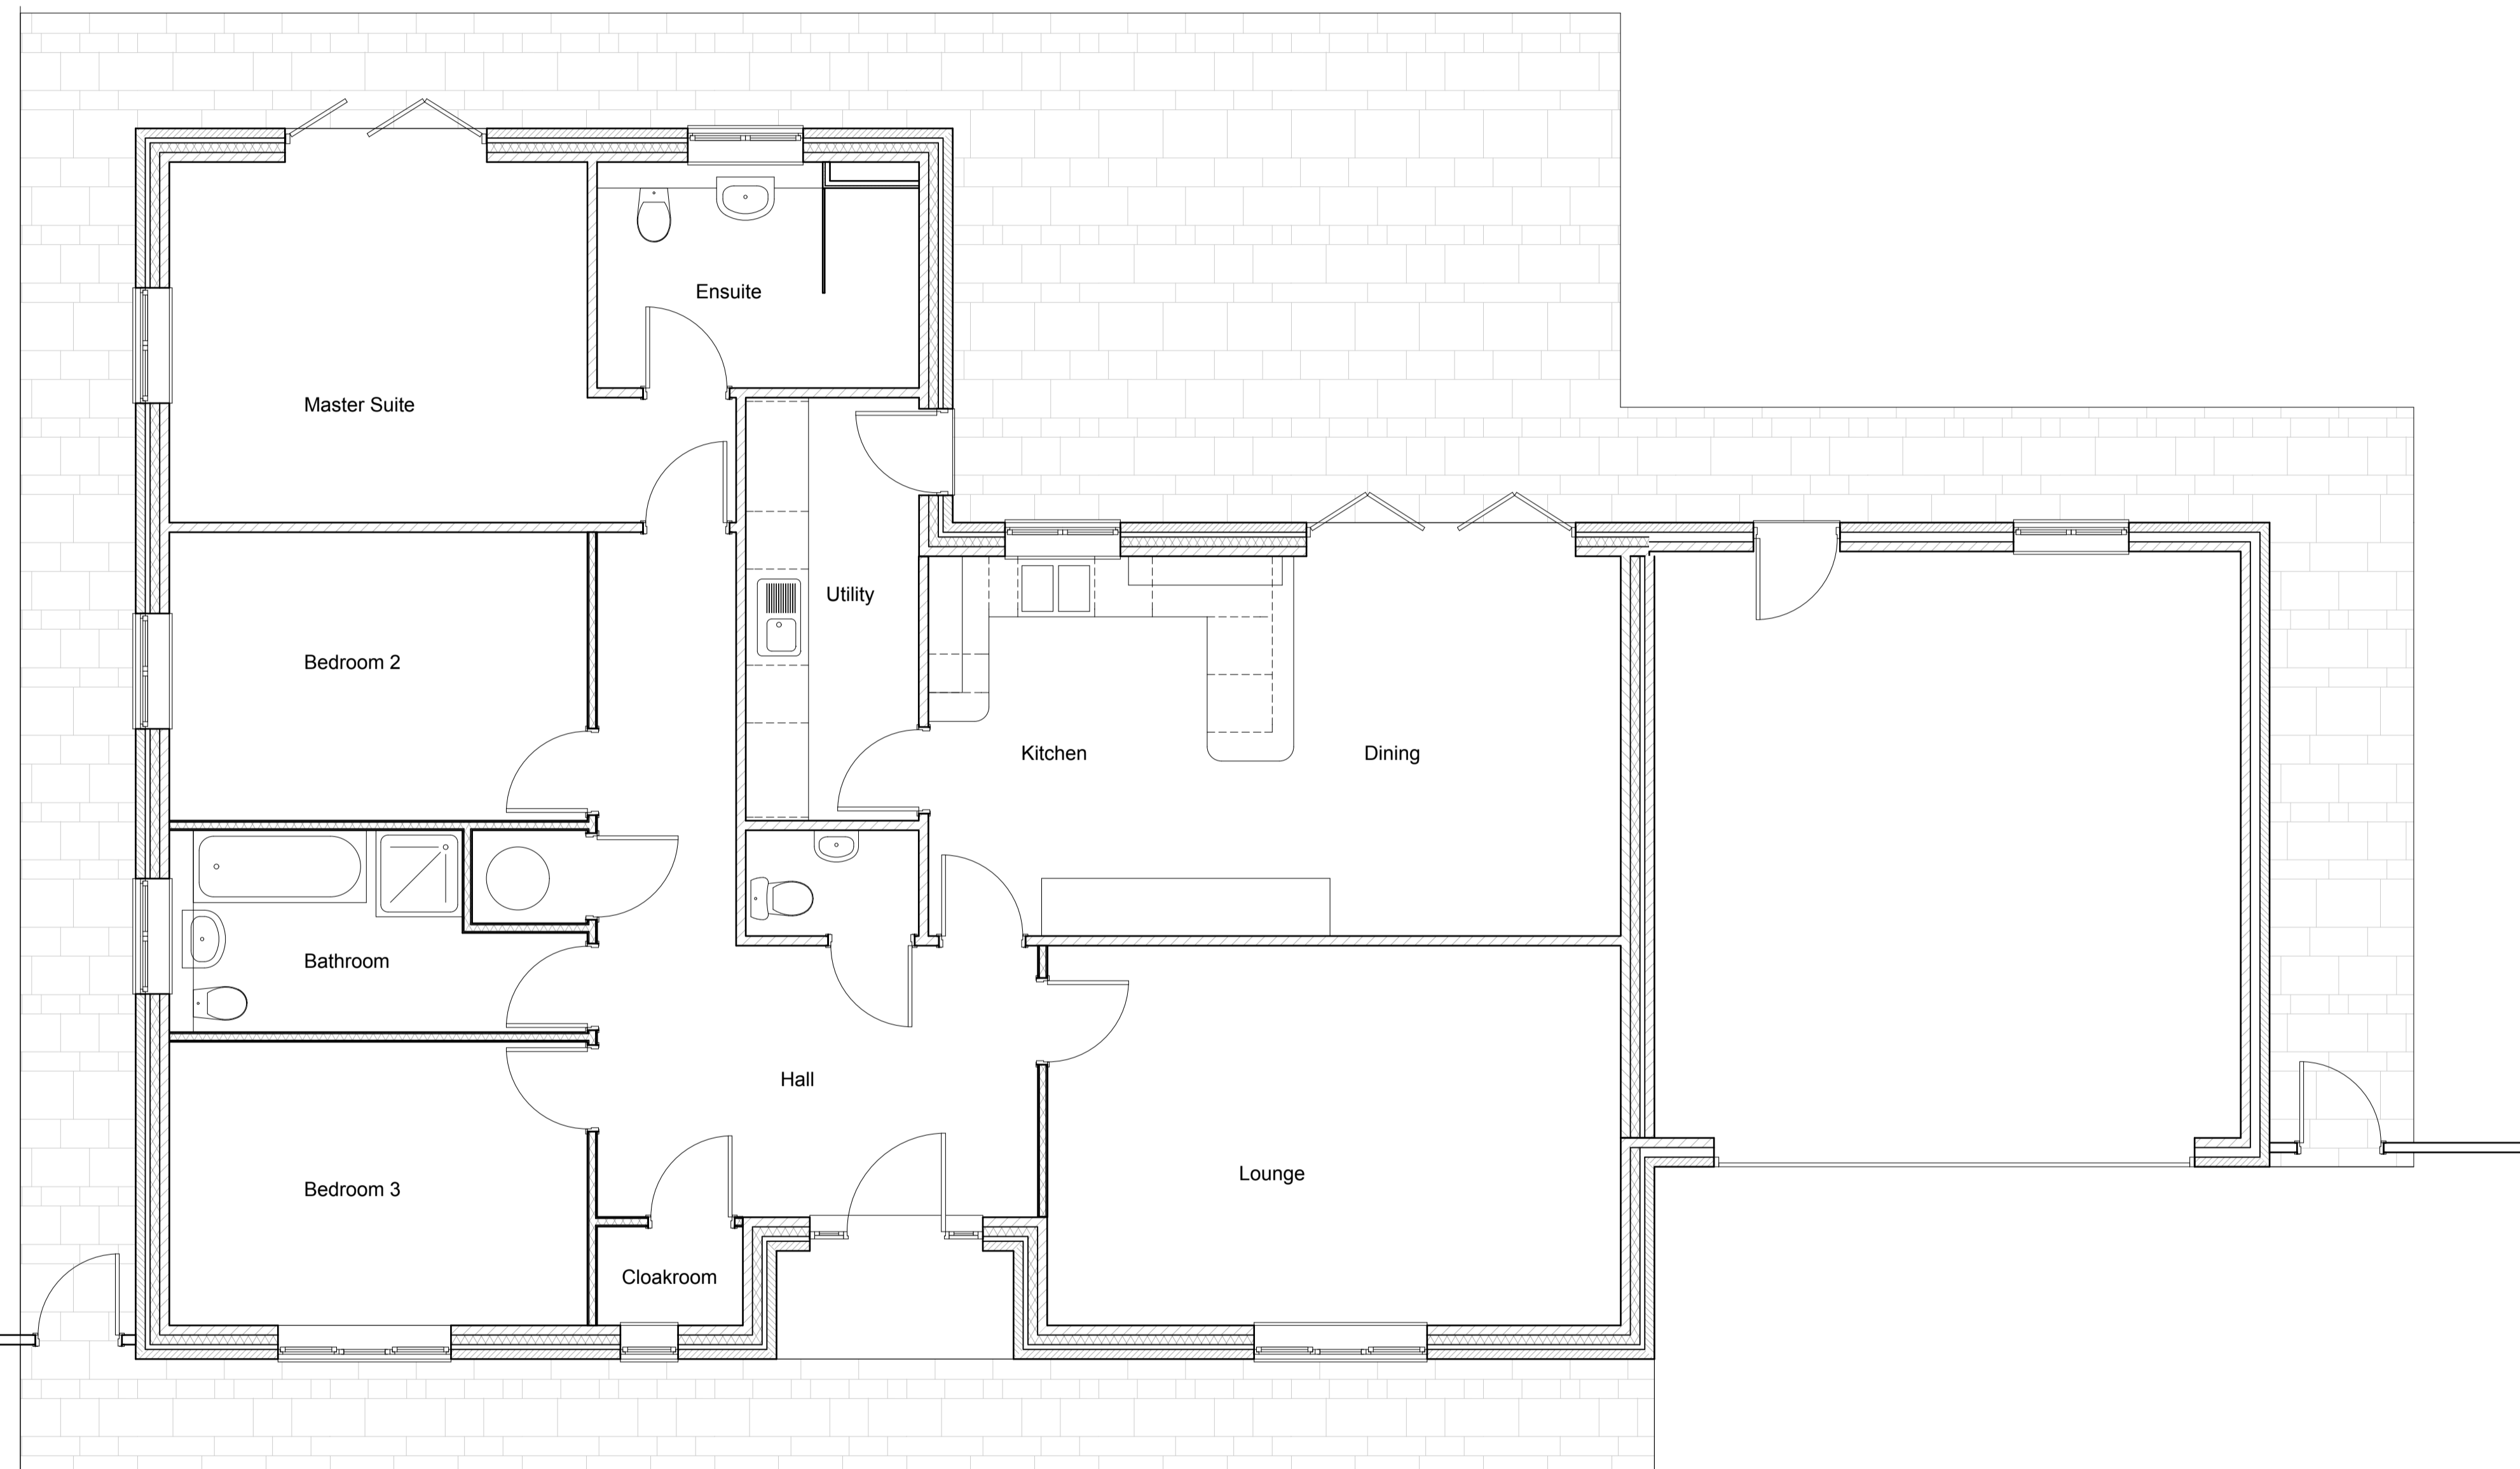

199 High Lane West  
West Hallam  
Ilkeston  
Derby  
DE7 8JF  
t: 07816 513918  
e: highlanedesign@hotmail.com

Project  
Proposed Residential Development  
Water Meadow Chesterfield

Drawing  
New Bungalow, Plot 1  
Ground Floor Plan as Proposed

Scale : Date : Drawn by : Checked by :

1 : 50 April '23 SP

Job number : Drawing number : Revision :

L 331 P10