


REAR (East)

SIDE (South)

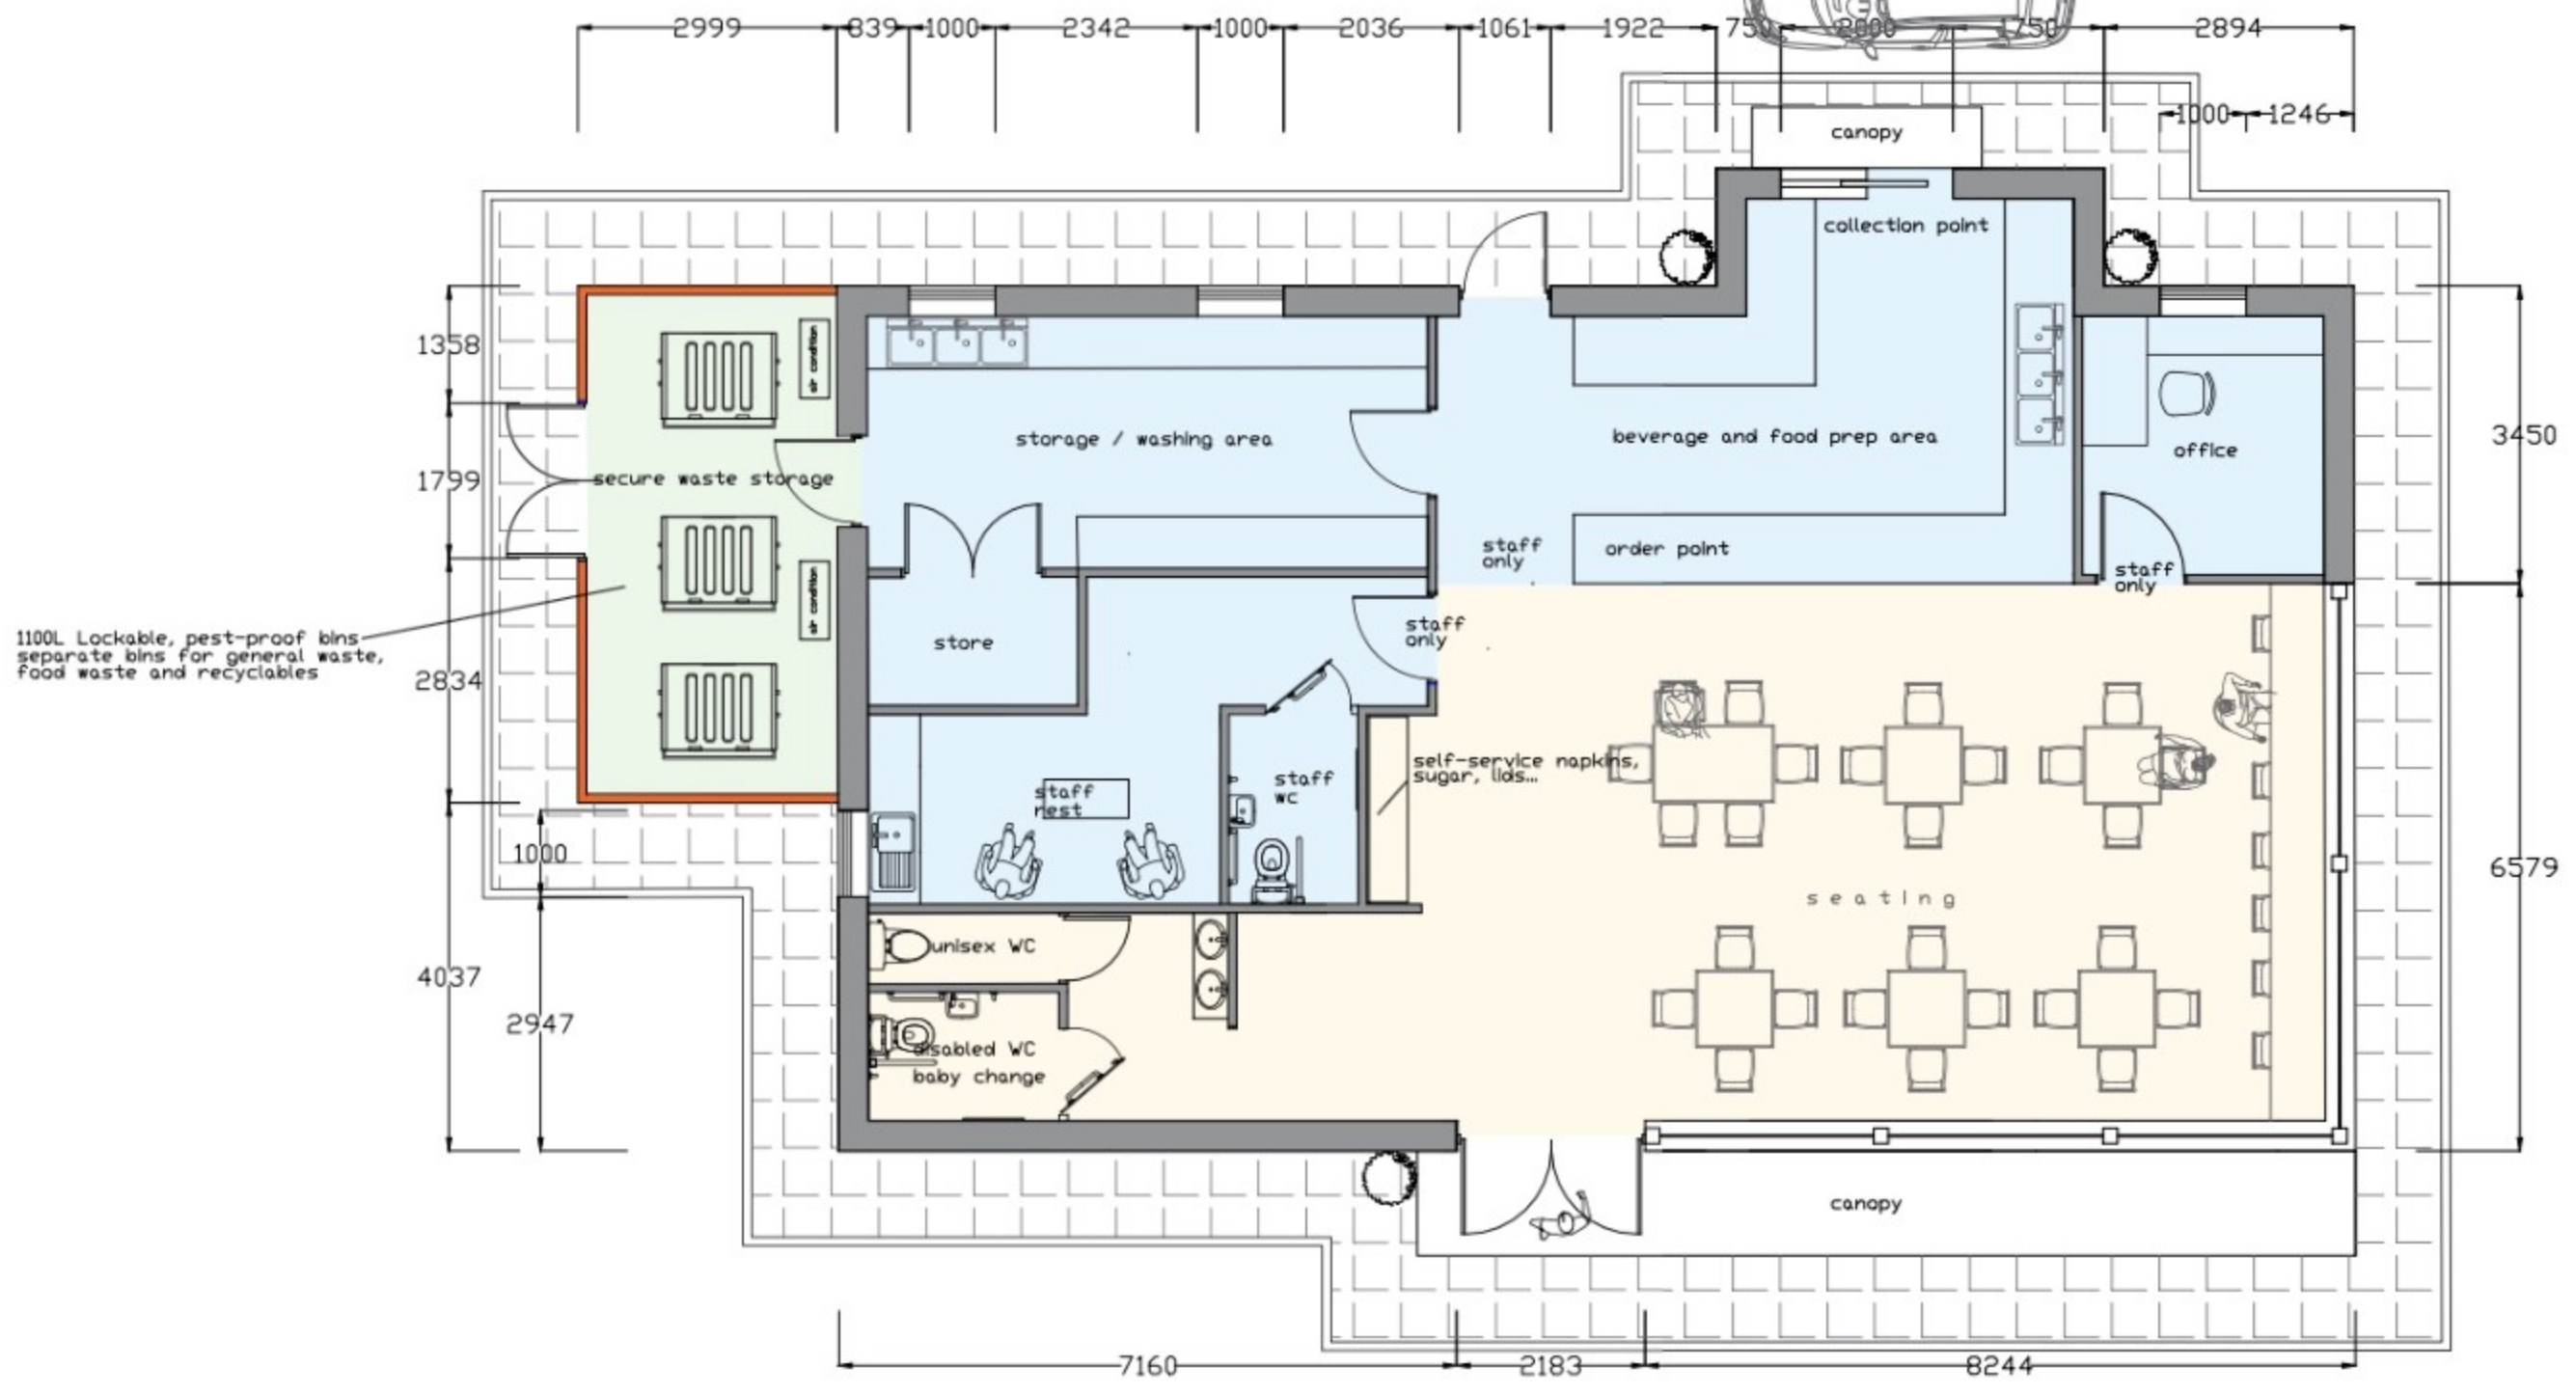

PROPOSED FLOOR PLAN
1:50