

Proposed Three Bedroom Bungalow Adjacent 28 Castleton Grove S43 3HU


Side Elevation




Front Elevation



Rear Elevation

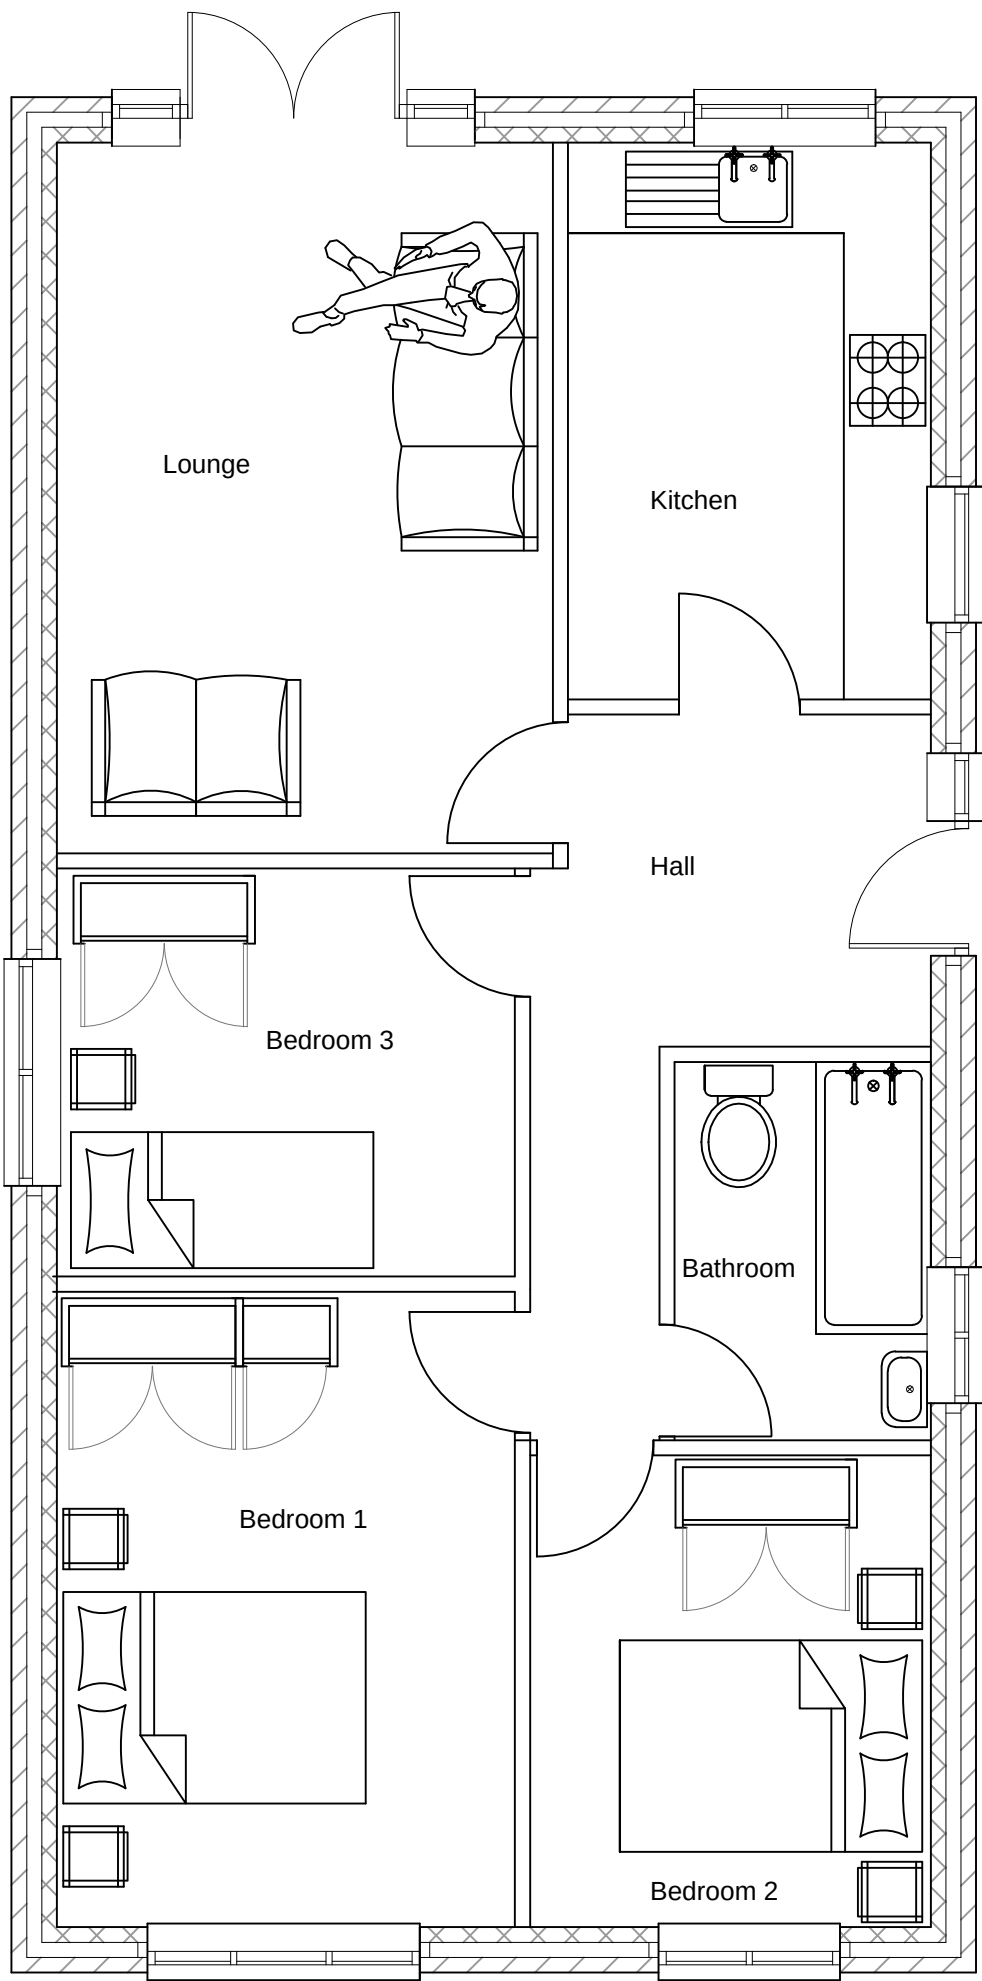


Plan View

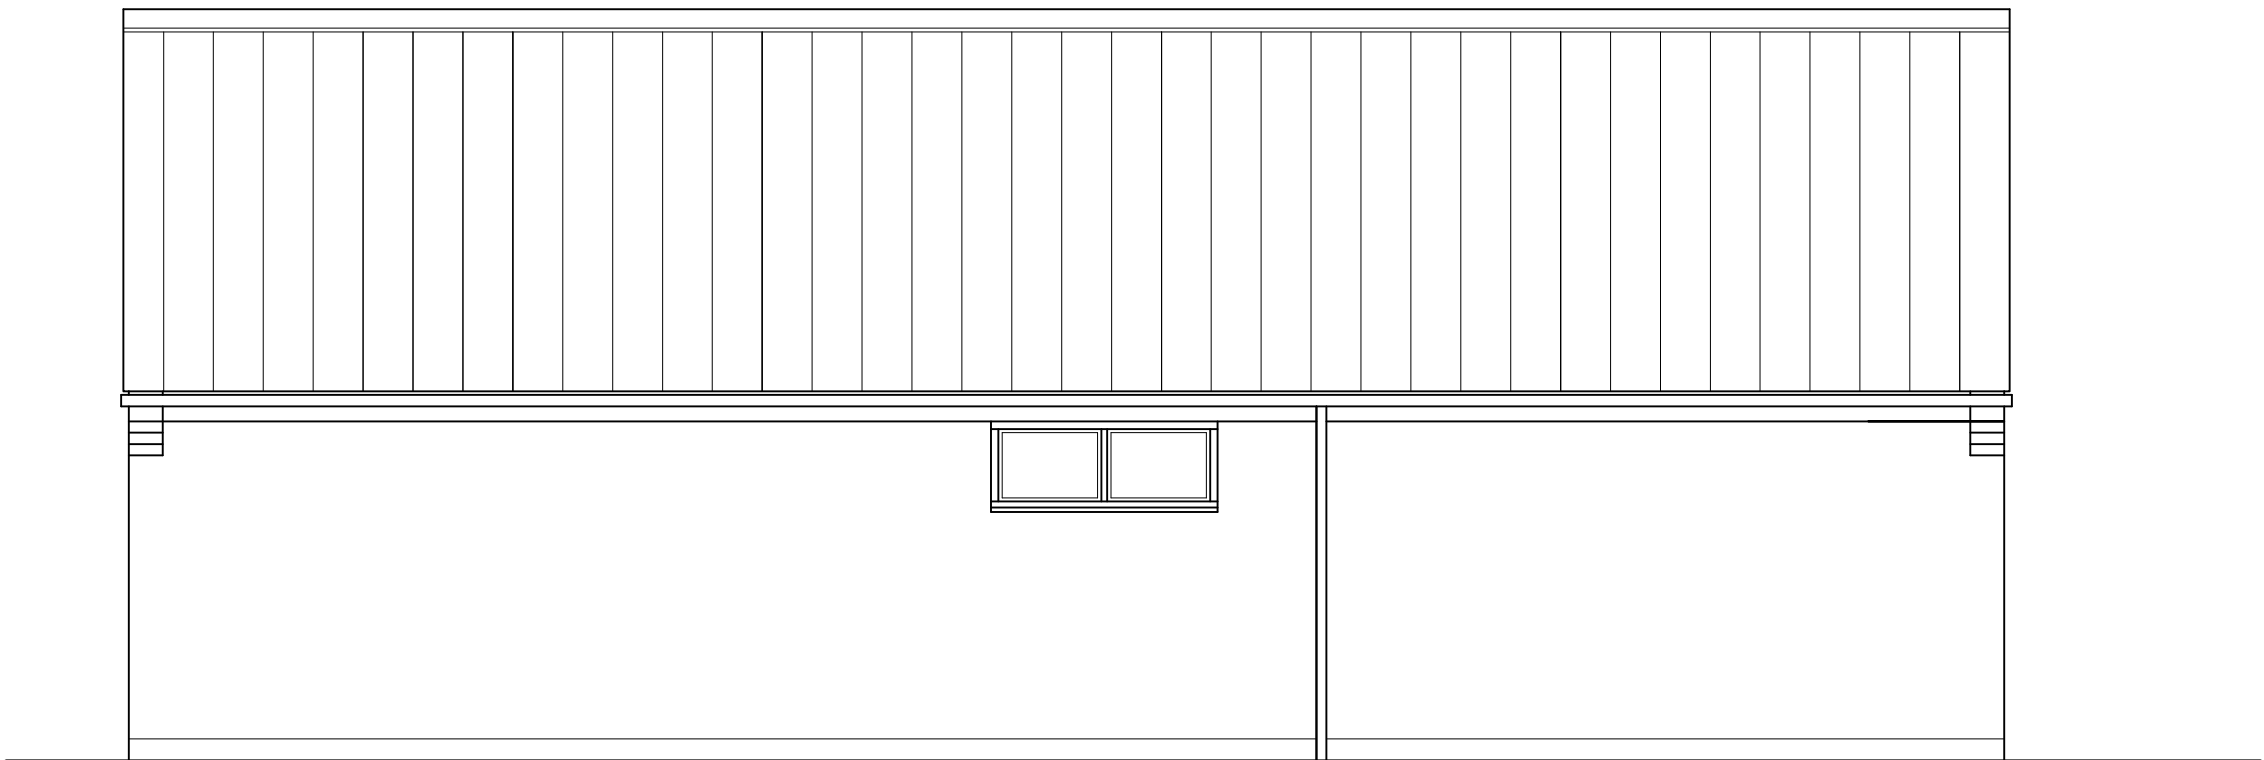

Side Elevation

Drainage Layout

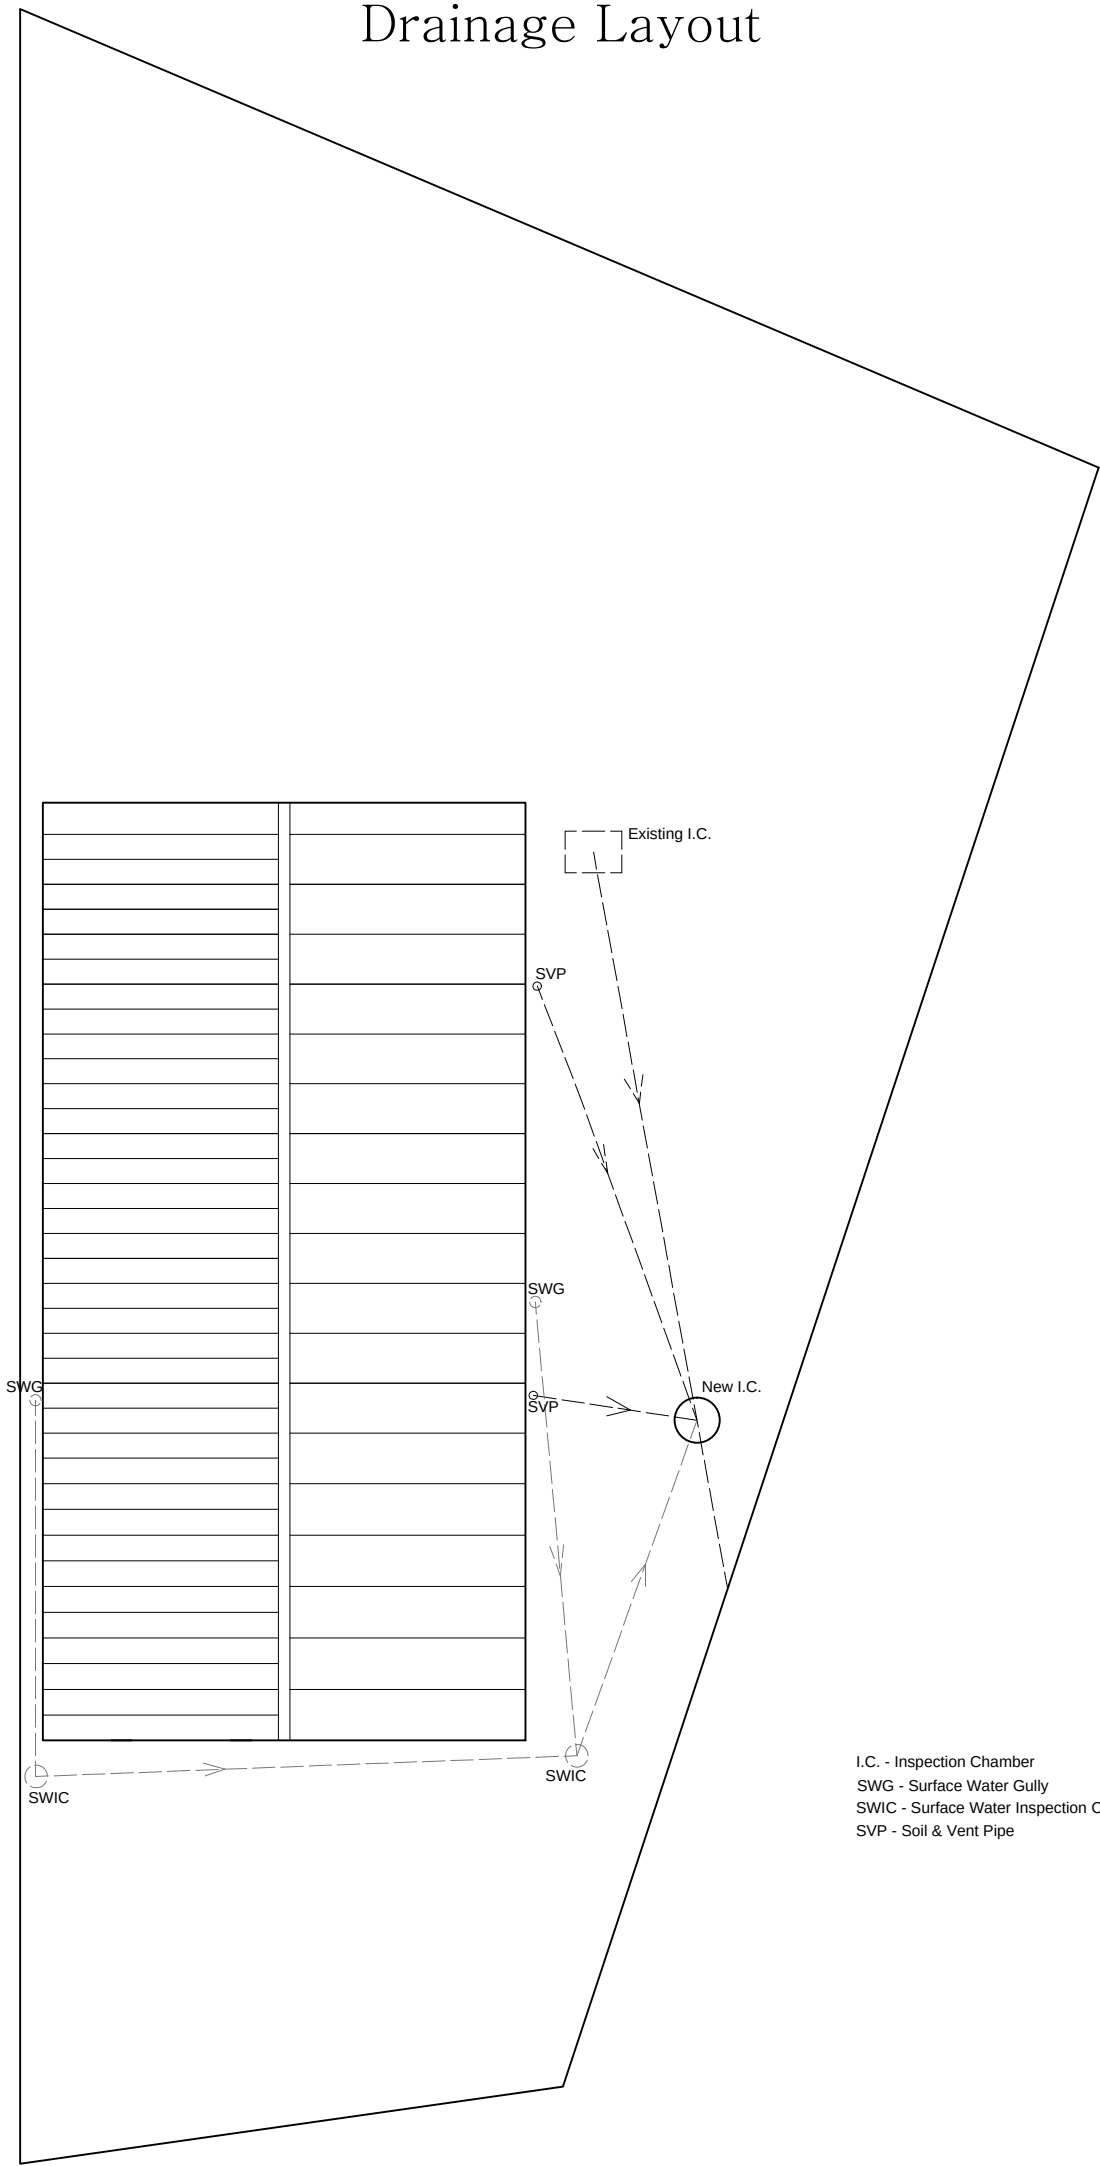

I.C. - Inspection Chamber
SWG - Surface Water Gully
SWIC - Surface Water Inspection Chamber
SWP - Soil & Vent Pipe